



SPV KOPROJEKAT d.o.o. Beograd

Stambeno-poslovni objekat Po+P+4, Kovin, ul. Branislava Nušića br. 31

1. SPRAT, STAN BR. 9

3. SPRAT, STAN BR. 24

Razmera 1:50

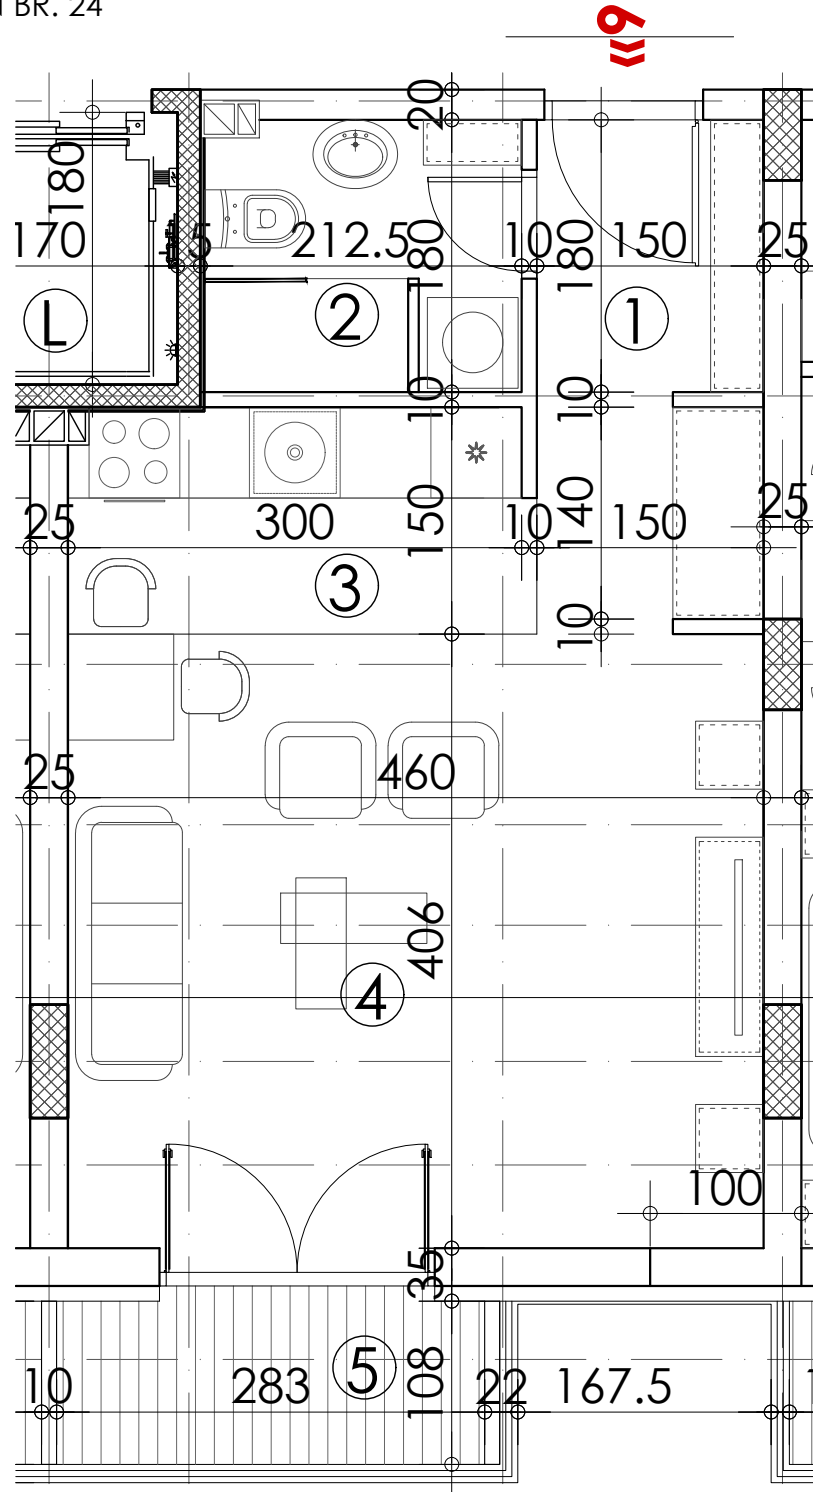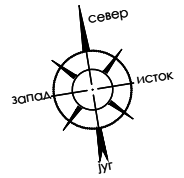

STAN 9						
BR.	PROSTORIJA	POD	ZID	PLAFON	O/m'	P/m2
1	ULAZ	parket	poludisperzija	poludisperzija	6.60	2.70
2	KUPATILO	ker. pločice	ker. pločice	poludisperzija	9.29	3.67
3	KUHINJA	ker. pločice	ker.pl./poludisp.	poludisperzija	9.20	4.53
4	SOBA	parket	poludisperzija	poludisperzija	21.72	20.96
5	TERASA	ker. pločice	demit	demit	7.82	3.05
STAN 9 UKUPNO:					34.91	

DECART INŽENJERING d.o.o. Beograd
Odgovorni projektant: Igor Mandić, d.i.a.